


First Floor Plan
Ceiling Height = 8'-3"




Second Floor Plan
Ceiling Height = 7'-10"

4 Constellation Wharf
Charlestown, MA 02129

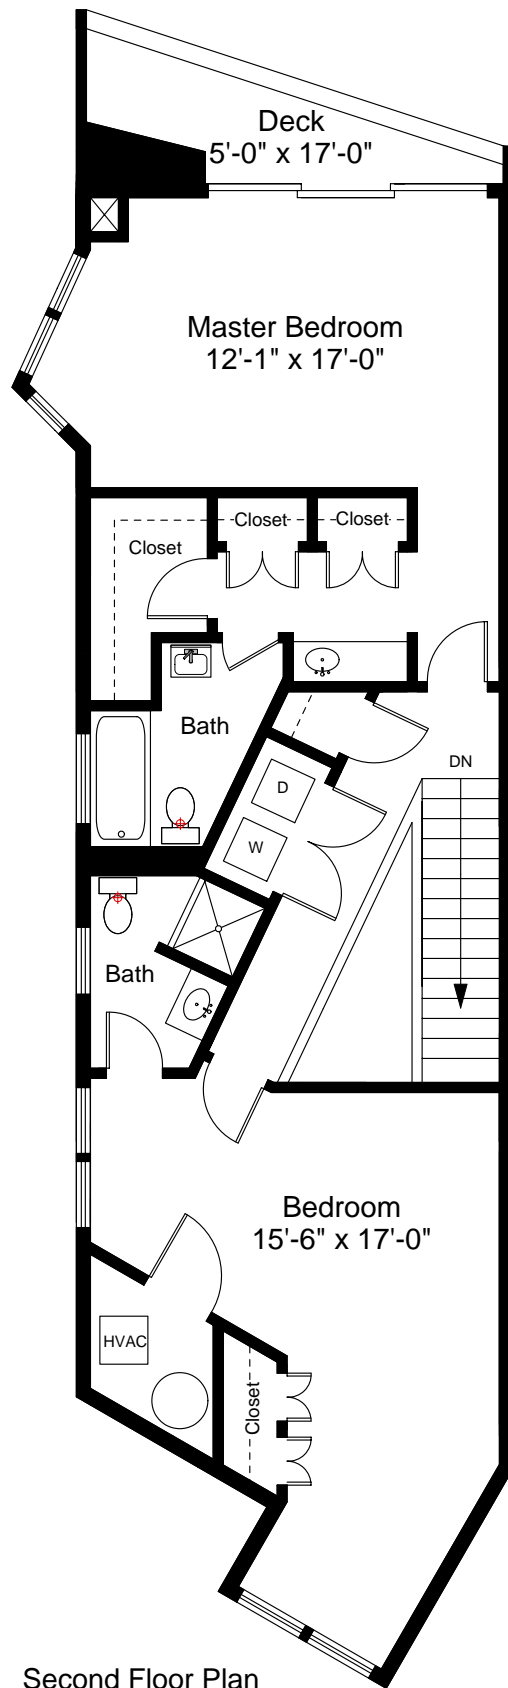

Scale 1/8" = 1'-0"

1

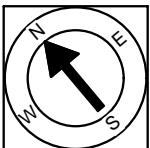

Completed: October, 2007

Note: Dimensions are not guaranteed and are provided for informational purposes only.

