


Flagship Wharf
 197 Eighth Street
 Charlestown, MA 02129




Unit 419 Floor Plan
 Ceiling Height = 9'-8"

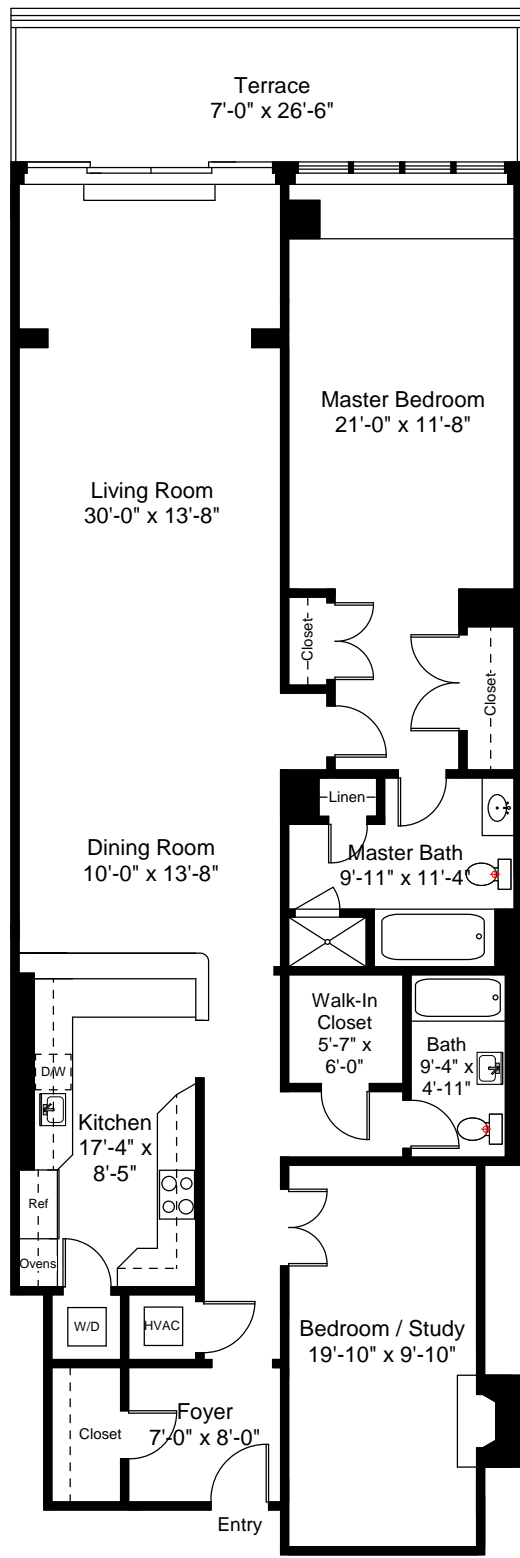

Scale 1" = 10'-0"

1

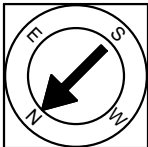

Completed: February, 2011

Note: Dimensions are not guaranteed and are provided for informational purposes only.

NEW ENGLAND
 FLOOR PLANS
 & PHOTOGRAPHY
 (800) 328-0217