



South Facing - Harbor Views

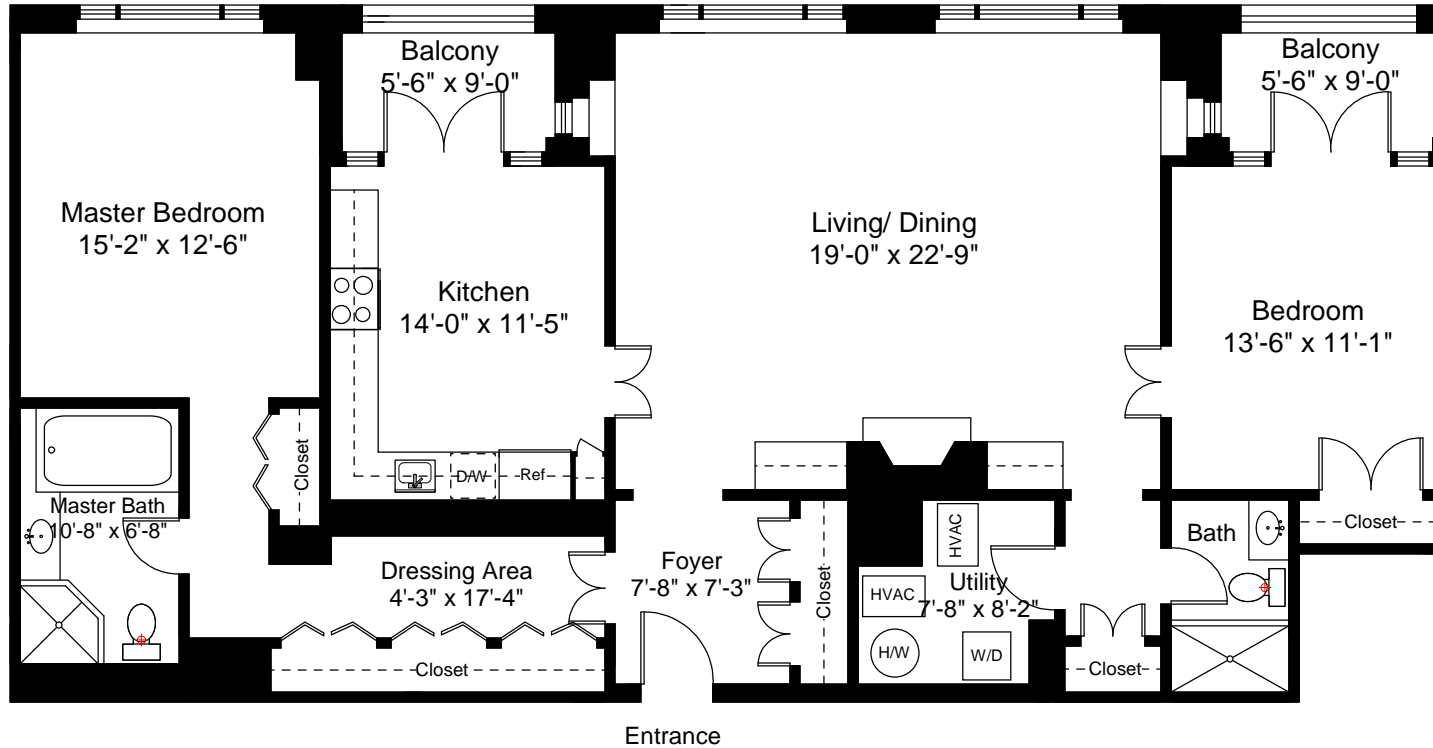

Unit 706 Floor Plan
Ceiling Height = 8'-2"

20 Rows Wharf
Boston, MA 02110

 

Scale 1/8" = 1'-0"

Completed: January, 2009

Note: Dimensions are not guaranteed and are provided for informational purposes only.

