


Penthouse C Lower Level Floor Plan
 Ceiling Height = 10'-8"

500 Commercial Street
 Boston, MA 02109



Scale 1/8" = 1'-0"


1

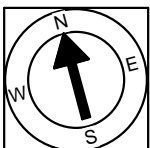

Completed: July, 2007



Note: Dimensions are not guaranteed and are provided for informational purposes only.


NEW ENGLAND
 FLOOR PLANS
 (617) 872-3336

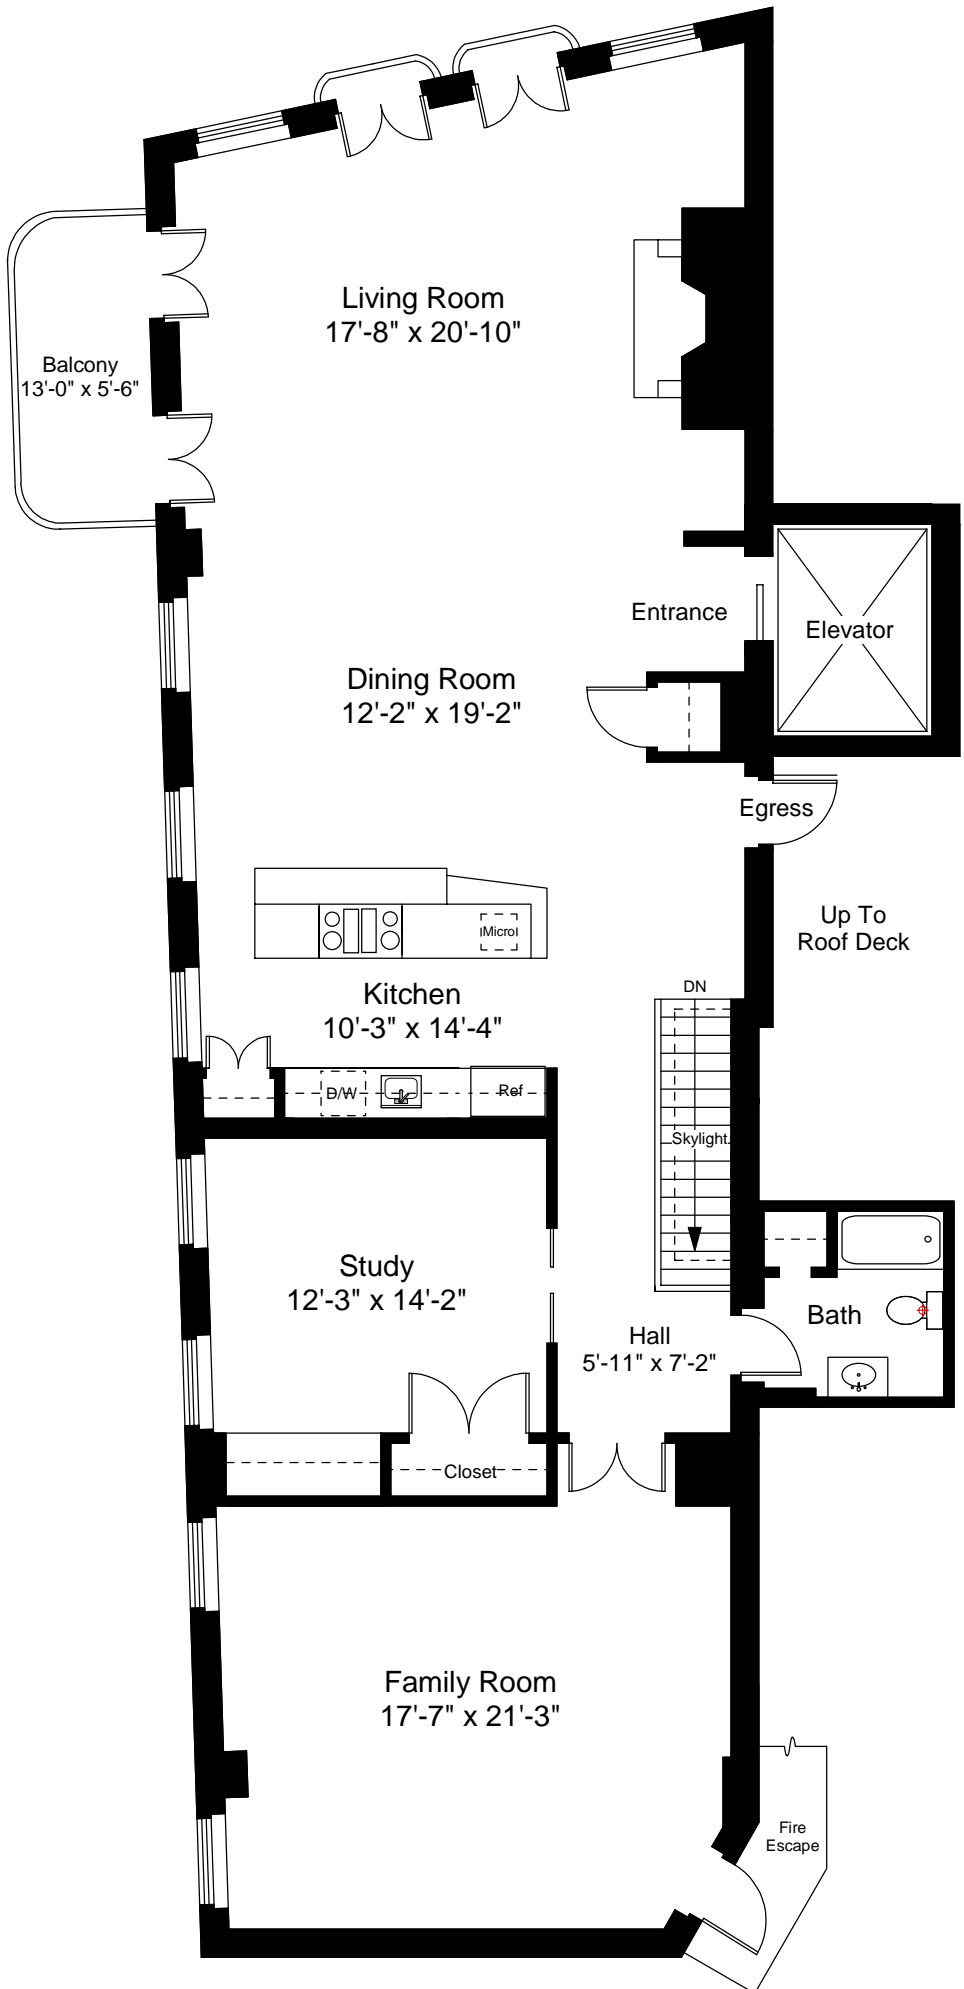

Penthouse C Upper Level Floor Plan
 Ceiling Height = 10'-5"

500 Commercial Street
 Boston, MA 02109

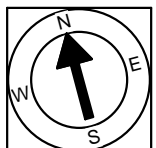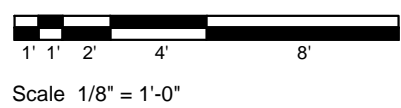

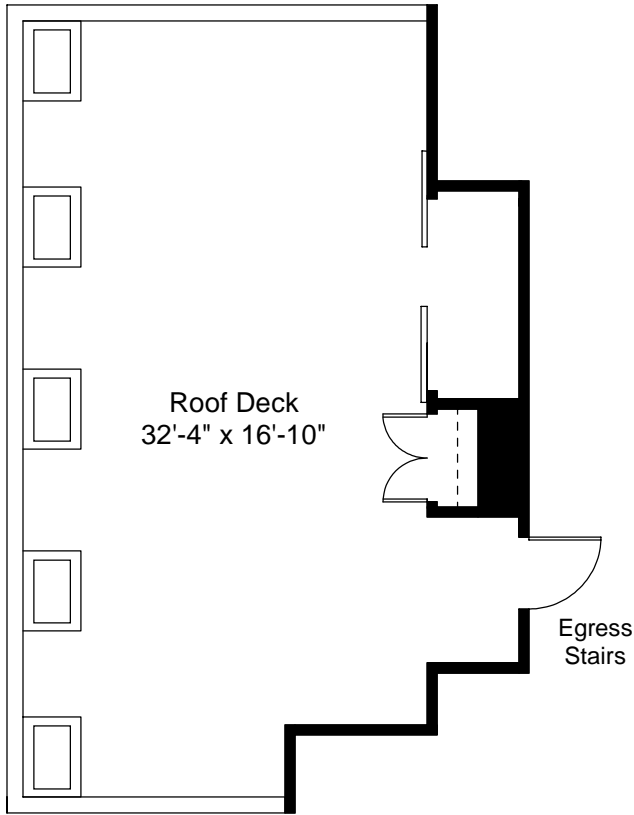


Roof Deck Floor Plan

500 Commercial Street
Boston, MA 02109



Scale 1/8" = 1'-0"

3

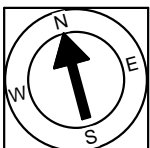

Completed: July, 2007

Note: Dimensions are not guaranteed and are provided for informational purposes only.

NEW ENGLAND
—FLOOR PLANS—
(617) 872-3336